


KAROLINA

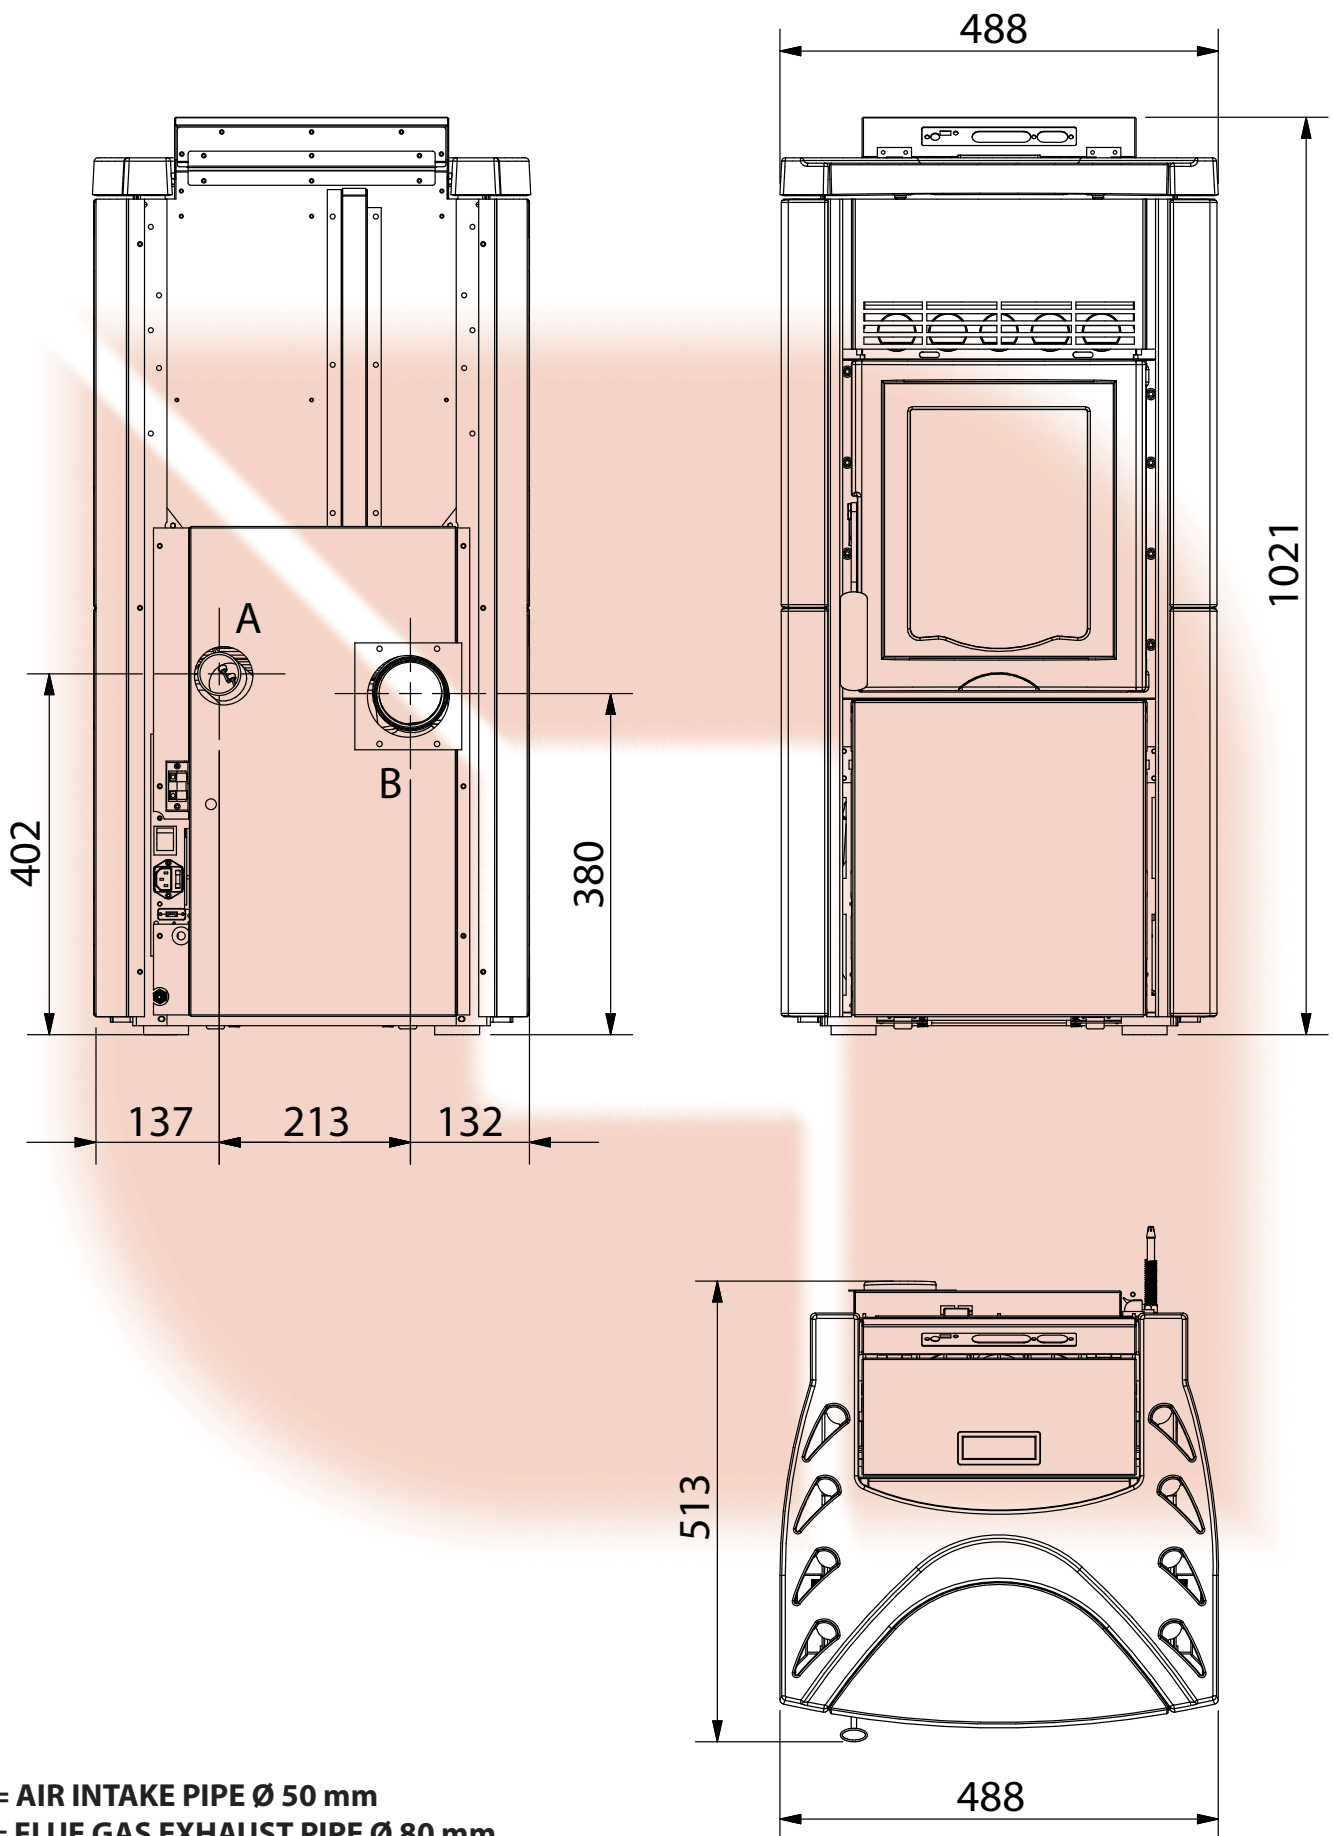

A = AIR INTAKE PIPE Ø 50 mm
B = FLUE GAS EXHAUST PIPE Ø 80 mm

EXTRAFLAME S.p.A.